


EXISTING BUILDING PLAN OF SETH TEK CHAND COLLEGE OF EDUCATION SITUATED AT RATTAN KHERA. KURUKSHETRA.

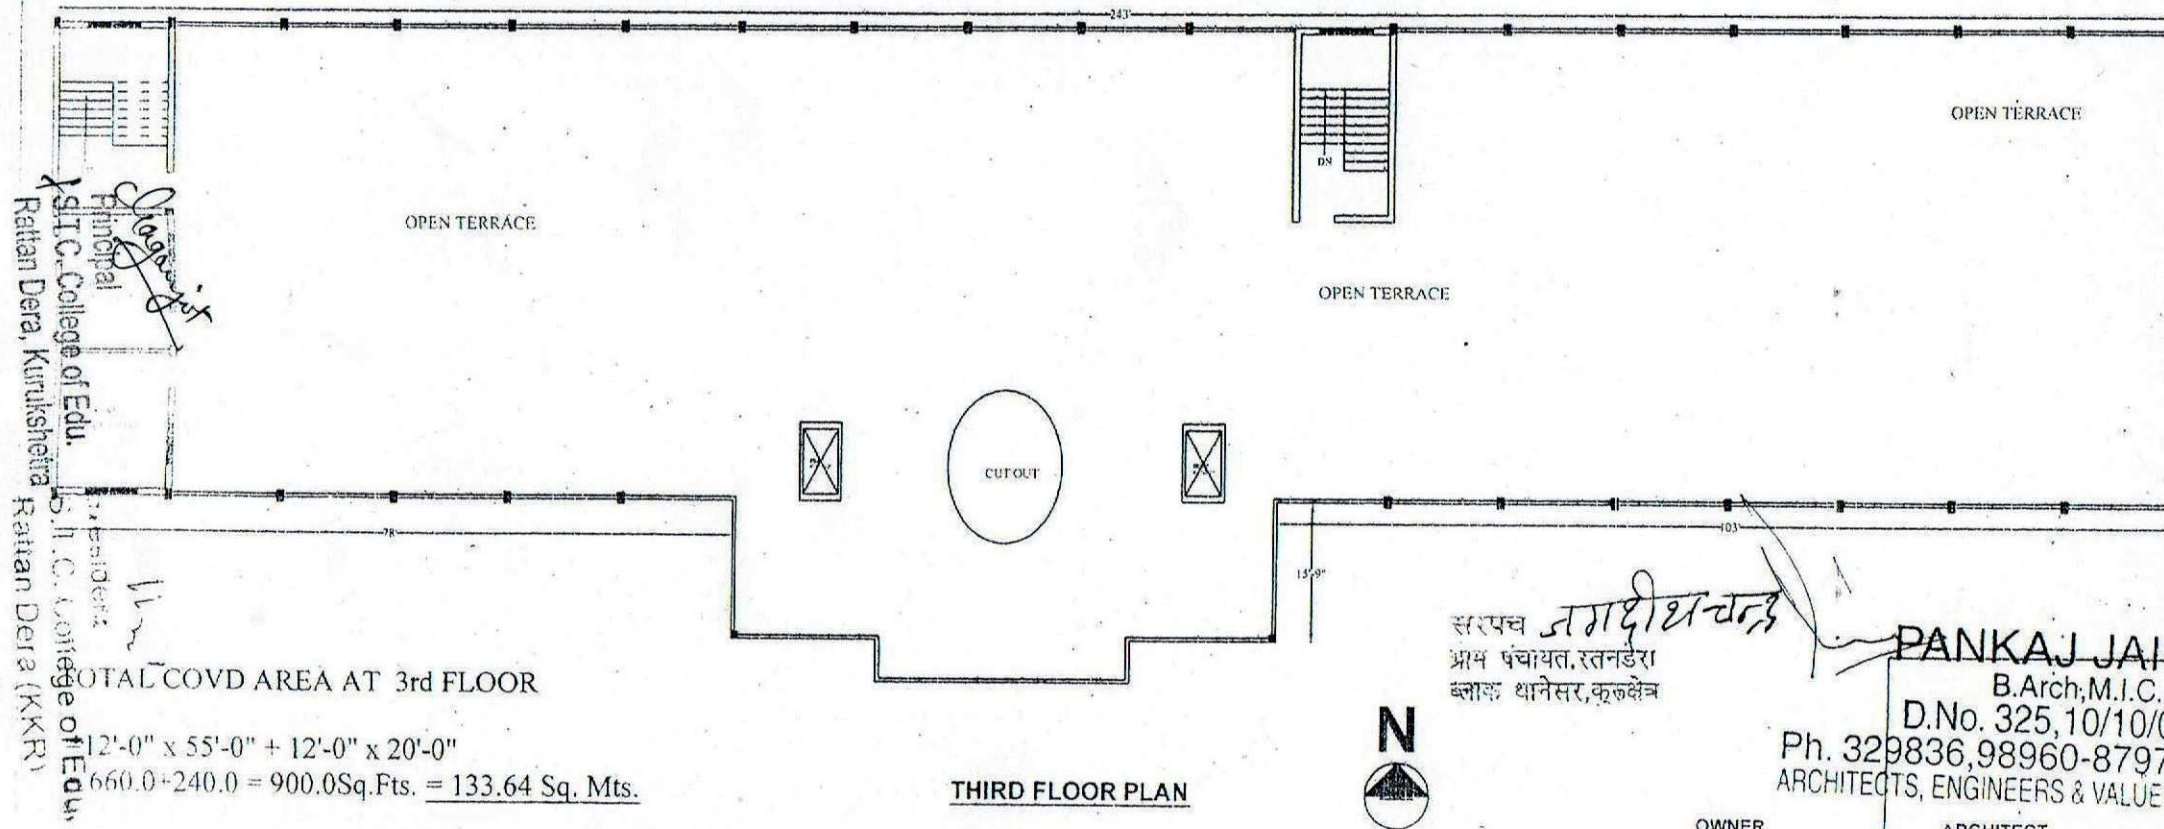

EXISTING BUILDING PLAN OF SETH TEK CHAND COLLEGE, LOCATION SITUATED AT RATTAN DERRA, DISTRICT SIRSA.

TO SIRSALA

KHASRA
NO. 20

KHASRA
NO. 19

KHASRA
NO. 18

KHASRA
NO. 19

SCHOOL
COMPLEX

Proposed
Athletic Field

KHASRA
NO. 21

KHASRA
NO. 22

KHASRA
NO. 22

KHASRA
NO. 23

PLAY FIELD

BARBED
WIRE

MAIN
GATE

MULTI PURPOSE
HALL (TRUSSED ROOF)

BARBED
WIRE

ROAD 33'-0" WIDE

SITE PLAN

N

TO VILL. PARTAP GARH

सरपंच जगदीश चंद
ग्राम पंचायत, रतन डेरा
ब्लॉक थानेसर, कुरुक्षेत्र

OWNER

PANKAJ JAIN

B.Arch, M.I.C.A.

D.No. 325, 10/10/01

Ph. 329836, 98960-87973

ARCHITECTS, ENGINEERS & VALUERS


S.T.C. College of Edu.
Rattan Dera, Kurukshetra

S.T.C. College of Edu.
Rattan Dera (KKR)

TO MOHAN NAGAR

Principal
S.T.C. College of Edu.
Rattan Dera, Kurukshetra

EXISTING BUILDING PLAN OF SETH TEK CHAND COLLEGE OF EDUCATION SITUATED AT RATTAN KHERA, KURUKSHETRA.

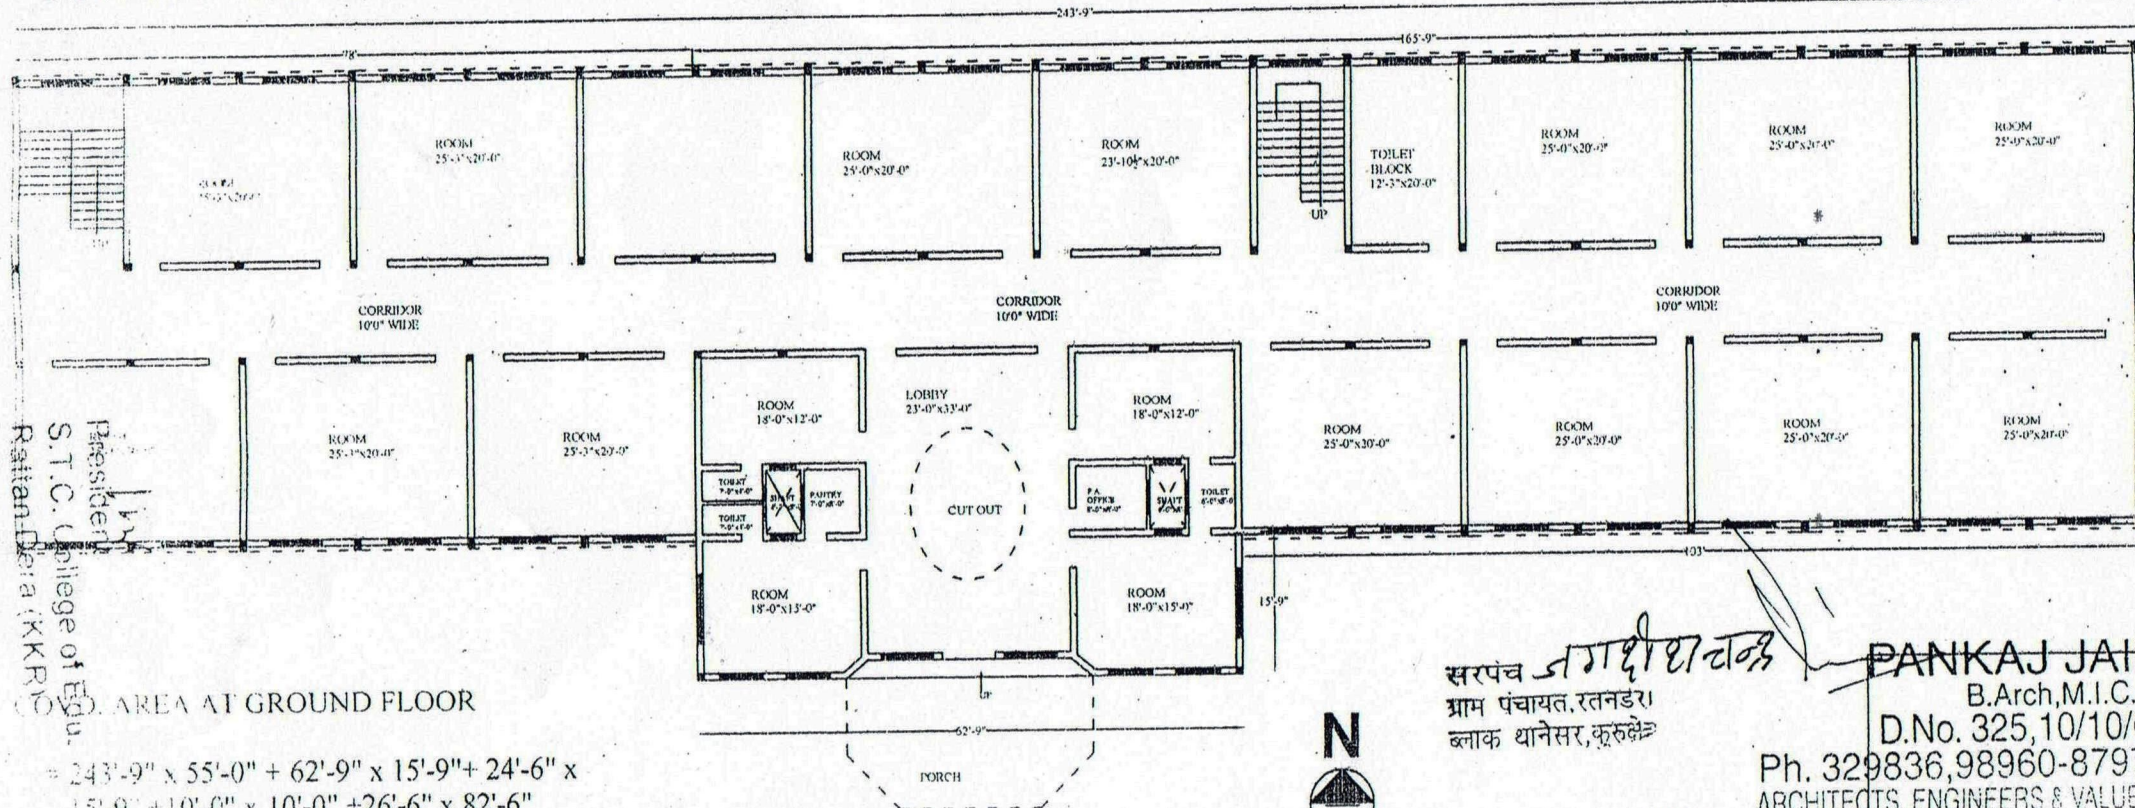

GROUND FLOOR PLAN

COVERED AREA AT GROUND FLOOR

$$= 243'-9" \times 55'-0" + 62'-9" \times 15'-9" + 24'-6" \times 15'-9" + 10'-0" \times 10'-0" + 26'-6" \times 82'-6" \\ = 1406.25 + 988.31 + 385.88 + 100 + 2186.25 \\ = 1706.69 \text{ Sq. Fts.} = 1636.12 \text{ Sq. Mts.}$$

सरपंच जगदीश चन्द
ग्राम पंचायत, रतन डेरा
ब्लाक थानेसर, कुरुक्षेत्र

PANKAJ JAIN

B.Arch, M.I.C.A

D.No. 325, 10/10/0

Ph. 329836, 98960-8797


ARCHITECTS, ENGINEERS & VALUERS

ARCHITECT

OWNER

Principal
S.T.C. College of Education
Rattan Dera, Kurukshetra

EXISTING BUILDING PLAN OF SETH TEK CHAND COLLEGE OF EDUCATION SITUATED AT RATTAN KHERA, KURUKSHETRA.

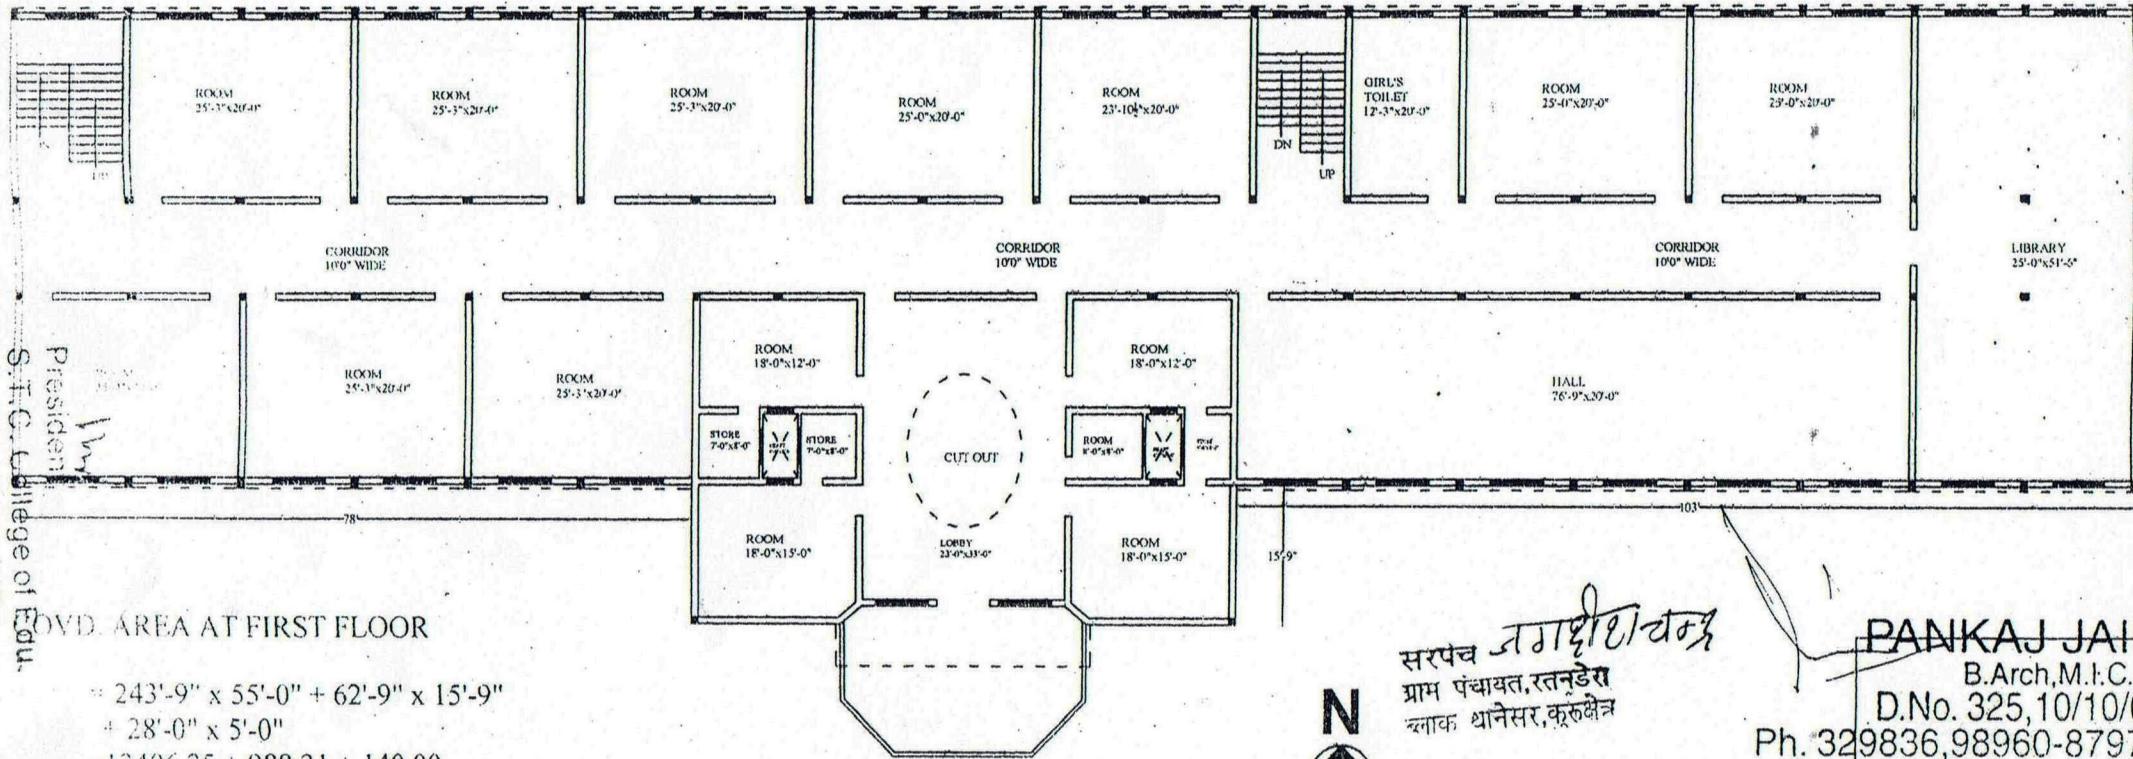

President
Rattan Dera (KKR)

OVERLAP AREA AT FIRST FLOOR

$$= 243'-9" \times 55'-0" + 62'-9" \times 15'-9" + 28'-0" \times 5'-0"$$

$$= 13406.25 + 988.31 + 140.00$$

$$= 14534.56 \text{ Sq.Fts.} = 1400.8 \text{ Sq. Mts}$$

FIRST FLOOR PLAN



सरपंच जगदीश चन्द्र
ग्राम पंचायत, रतनदेरा
ब्लॉक थानेसर, कुरुक्षेत्र

OWNER

PANKAJ JAIN

B.Arch, M.I.C.A.

D.No. 325, 10/10/C


Ph. 329836, 98960-8797

ARCHITECTS, ENGINEERS & VALUERS

ARCHITECT

Principal
S.T.C. College of Edu.
Rattan Dera, Kurukshetra

EXISTING BUILDING PLAN OF SETH TEK CHAND COLLEGE OF EDUCATION SITUATED AT RATTAN KHERA. KURUKSHETRA.

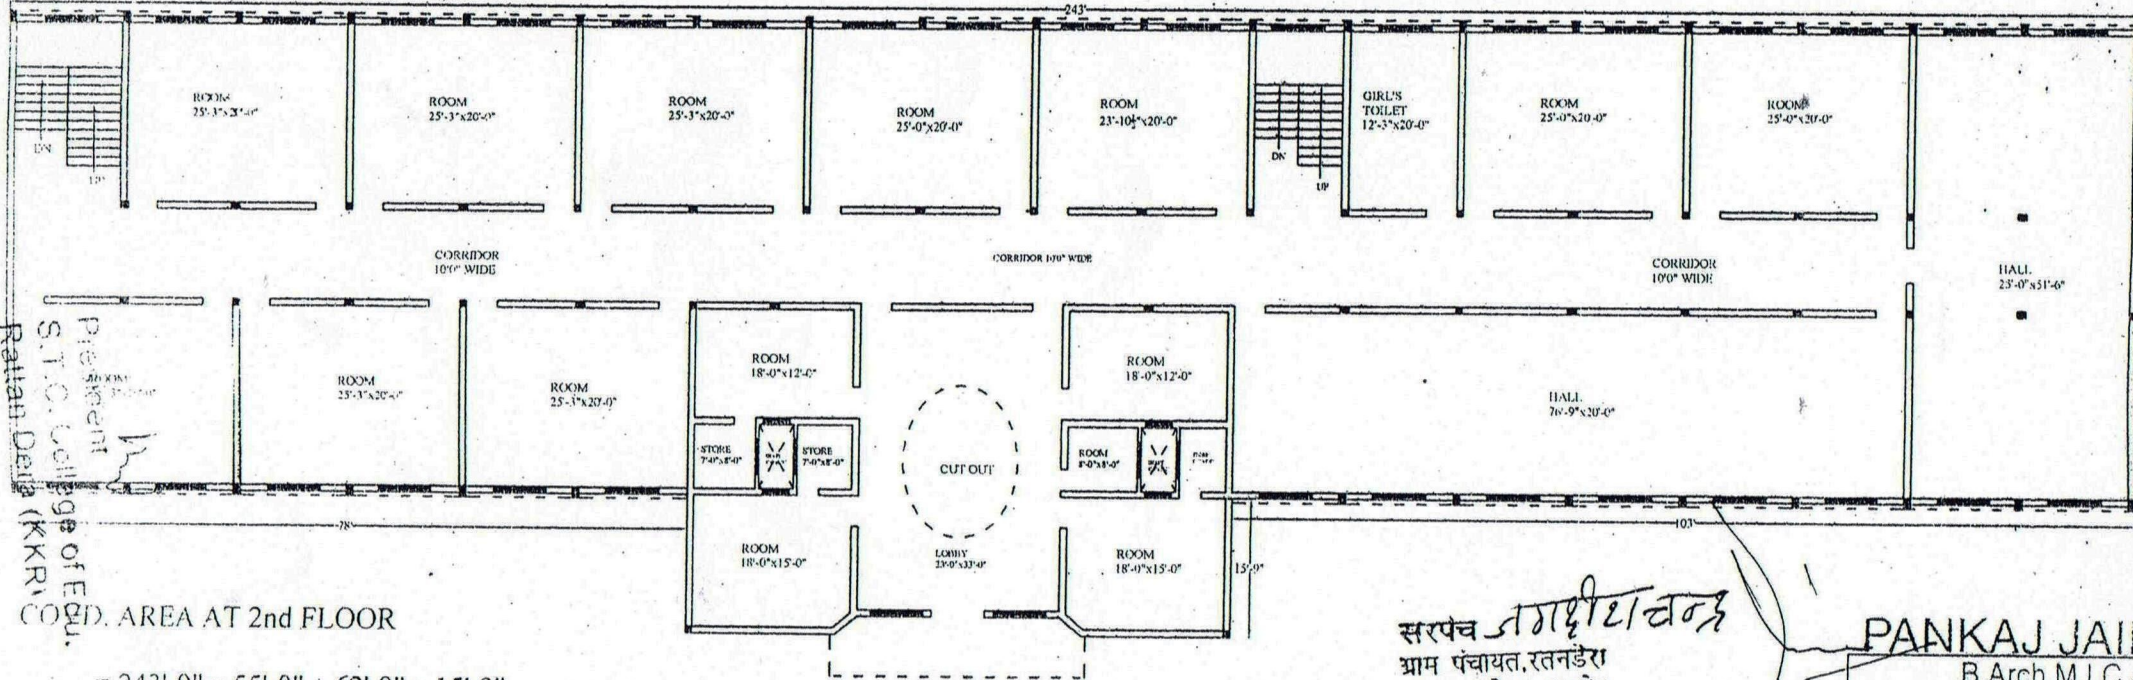

SECOND FLOOR PLAN

$$= 243'-9" \times 55'-0" + 62'-9" \times 15'-9" + 28'-0" \times 5'-0"$$

$$= 13406.25 + 988.31 + 140.00$$

$$= 14534.56 \text{ Sq.Fts.} = 1400.8 \text{ Sq. Mts}$$

सरपंच जगदीशचन्द्र
ग्राम पंचायत, रतनडेरा
ब्लाक थानेसर, कुरुक्षेत्र



PANKAJ JAI

B.Arch, M.I.C./

D.No. 325, 10/10/C

Ph: 329836, 98960-8797

ARCHITECTS, ENGINEERS & VALUER

OWNER

ARCHITECT